

CITY OF LOCKHART - SITE PLAN

APPLICANT NAME: _____ PHONE: _____

SITE ADDRESS: _____

PERMIT NUMBER: _____ DATE: _____

PROPOSED WORK: _____



Please indicate the following:

1. North arrow, scale of the drawing (e.g., 1" = 50 feet), property lines with dimensions, and abutting streets and alleys;
2. Outline the location, size, and type of all structures with labels indicating whether existing or proposed; show roof overhangs as dotted lines;
3. Distances between all existing and/or proposed structures (measuring from roof overhang, if any) as well as from all existing and/or proposed structures to all property lines;
4. Location, type, and width of all known easements; and
5. Location, dimensions, and surface material of existing or proposed driveways and off-street parking areas; specify the number of provided and required parking spaces. Planning staff can assist with this requirement.


CITY OF LOCKHART - SITE PLAN

APPLICANT NAME: JOHN DOE PHONE: 512-398-0000

SITE ADDRESS: 102 AVENUE A

PERMIT NUMBER: B-9156 DATE: January 5, 2011

PROPOSED WORK: INSTALL PREFABRICATED 10' X 12' STORAGE BUILDING ON SKIDS

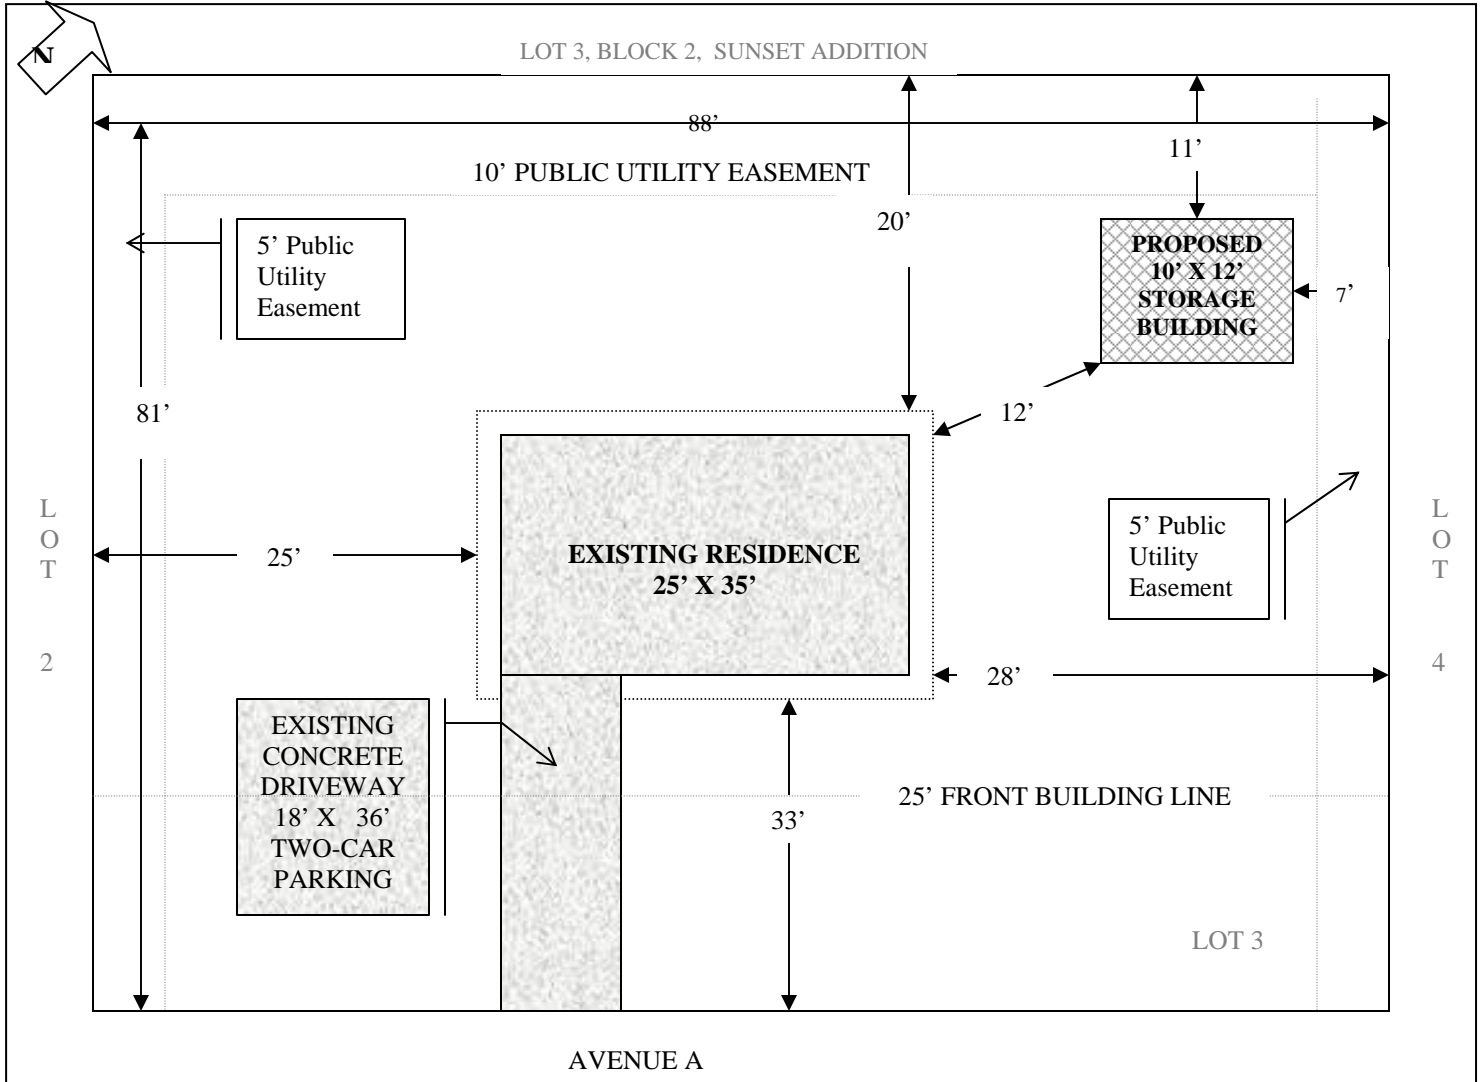

SCALE = 1" = 25'

Please indicate the following:

1. North arrow, scale of the drawing (e.g., 1" = 50 feet), property lines with dimensions, and abutting streets and alleys;
2. Outline the location, size, and type of all structures with labels indicating whether existing or proposed; show roof overhangs as dotted lines;
3. Distances between all existing and/or proposed structures (measuring from roof overhang, if any) as well as from all existing and/or proposed structures to all property lines;
4. Location, type, and width of all known easements; and
5. Location, dimensions, and surface material of existing or proposed driveways and off-street parking areas; specify the number of provided and required parking spaces. Planning staff can assist with this requirement.