PUBLIC NOTICE

City of Lockhart Historical Preservation Commission 5:30 p.m. Wednesday, March 3, 2021 Municipal Building – Glosserman Room 308 West San Antonio Street

COMMISSION MEMBER AUDIO CONFERENCE PARTICIPATION

One or more members of the Lockhart Historical Preservation Commission may participate in a meeting remotely. The member of the Commission presiding over the meeting will be physically present at the above public location. Audio conference equipment providing two-way audio communication with each member participating remotely will be made available, and each portion of the meeting held by audio conference that is required to be open to the public can be heard by the public at the location specified.

CITIZEN AUDIO CONFERENCE PARTICIPATION

- Call-in number: 1-408-418-9388. Attendee Access Code: 626-304-323#.
- Citizens wishing to listen or participate must call in prior to the start of the meeting, and should identify themselves. Attendees may call in to listen only, if desired.
- Those wishing to speak will be called upon to address the Commission.
- Historical Commission agenda packets can be viewed online at <u>www.lockhart-tx.org</u> starting two days prior to the meeting. Navigate from the Departments tab at the top of the page to <u>Development Services</u> – <u>Meeting Minutes/Schedules</u> (on left side) – <u>Agendas & Minutes</u> – <u>Historical Preservation Agendas & Minutes</u> – <u>Agenda Packets</u>.

AGENDA

- 1. Call meeting to order.
- 2. Election of Officers for 2021.
- 3. Citizen comments not related to an agenda item.
- 4. Consider the minutes of the December 16, 2020 meeting.
- <u>CFA-21-01</u>. Consider a request by Sean Kelley of the City of Lockhart Public Works Department for approval of a
 Certificate for Alteration for a temporary outdoor gathering space on property to be leased by the City and
 identified as Lots 1 and 2, Jack Pearce Subdivision, zoned CCB (Commercial Central Business District) and located
 at 120 and 124 East Market Street.
- <u>CFA-21-02</u>. Consider a request by Bryan Cady and David Mendoza for approval of a Certificate for Alteration for multiple improvements to a City-designated Historic Landmark residence and detached garage on Lots 1 and 2, Block 21, Original Town of Lockhart, zoned CMB (Commercial Medium Business District) and located at 215 West San Antonio Street.
- 7. <u>CFA-21-03</u>. Consider a request by Susan Silberman of Grain and Seed, LLC, for approval of a Certificate for Alteration for window and door glass replacement on Part of Lots 5 and 6, Block 17, Original Town of Lockhart, zoned CMB (Commercial Medium Business District) and located at 215 East Market Street.
- 8. Discuss date and agenda of next meeting, including Commission requests for agenda items.
- 9. Adjournment.

Posted on the bulletin board in the Municipal Building, 308 West San Antonio Street, Lockhart, Texas at 11:30 a.m. on the 25th day of February, 2021.

City of Lockhart Historical Preservation Commission December 16, 2020

MINUTES

Members Present: Ron Faulstich, Ray Ramsey, Christine Ohlendorf, Michel Royal, John Lairsen,

Ronda Reagan

Member Absent: Rick Thomson

Staff Present: Yvette Aguado, Kevin Waller

Public Present: Ian Stowe (applicant, Agenda Item (4))

1. <u>Call meeting to order.</u> Chair Lairsen called the meeting to order at 5:33 p.m.

2. Citizen comments not related to an agenda item.

None.

3. Consider the minutes of the December 2, 2020 meeting.

Vice-Chair Reagan asked for clarification on Agenda Item 5, and whether the Tax Abatement Agreement for enhancements made to her property would be considered by the City Council.

Planning Staff Kevin Waller explained that the City Manager had decided that since the City Council had already made a "Determination of Eligibility" for the tax abatement, there was no need to take the Tax Abatement Agreement itself to Council for consideration. Waller stated that the City Attorney had reviewed and approved the Agreement, and that it would also be forwarded to the Appraisal District for review, once signed by all parties.

Vice-Chair Reagan moved to approve the minutes as presented. Commissioner Ramsey seconded, and the motion passed by a vote of 6-0.

4. <u>CFA-20-18</u>. Consider a request by lan Stowe for approval of a Certificate for Alteration for rear façade and side (west) façade improvements for the new Old Pal Bar & Grill business establishment on Part of Lot 1, Block 13, Original Town of Lockhart, zoned CCB (Commercial Central Business District) and located at 100 "A" East Market Street.

Mr. Waller explained that the applicant proposes improvements to the rear (south) wall façade, as well as the side (west) façade of the building. Improvements to the rear façade include two new kitchen vents to be run through previous first-floor window penetrations, including a "mushroom"-style vent and return air vent. Improvements to the side façade include replacement of the existing first-floor, double-panel windows with glass block, replacement of the glass side-entry door with a wooden door, and replacement of the overhead door at the south end of the side façade with the exit door that was previously in that location. Waller utilized a PowerPoint presentation and answered Commissioners' questions. Staff recommended approval.

Applicant Ian Stowe, 428 Trinity St., provided further explanation and materials to the Commission and answered questions. Mr. Stowe asked if the City had any type of funding assistance for a future-proposed awning installation(s).

Vice-Chair Reagan replied with an explanation of the Tax Abatement application and process.

Chair Lairsen also suggested inquiring with the Economic Development Department about the "BIG Grant" for restoration of downtown properties, and if funding is still available or will be for future funding phases.

Vice-Chair Reagan moved to approve CFA-20-18 as presented. Commissioner Royal seconded, and the motion passed by a vote of 6-0.


5. <u>Discuss the date and agenda of the next meeting, including Commission requests for agenda items.</u>

Mr. Waller stated that the application deadline is December 23 for the January 6 meeting.

6. Adjournment.

Commissioner Faulstich moved to adjourn the meeting, and Commissioner Ohlendorf seconded. The motion passed by a vote of 6-0, and the meeting adjourned at 6:01 p.m.

	Approved:		_
		(date)	
Yvette Aguado, Recording Secretary		John Lairsen, Chair	

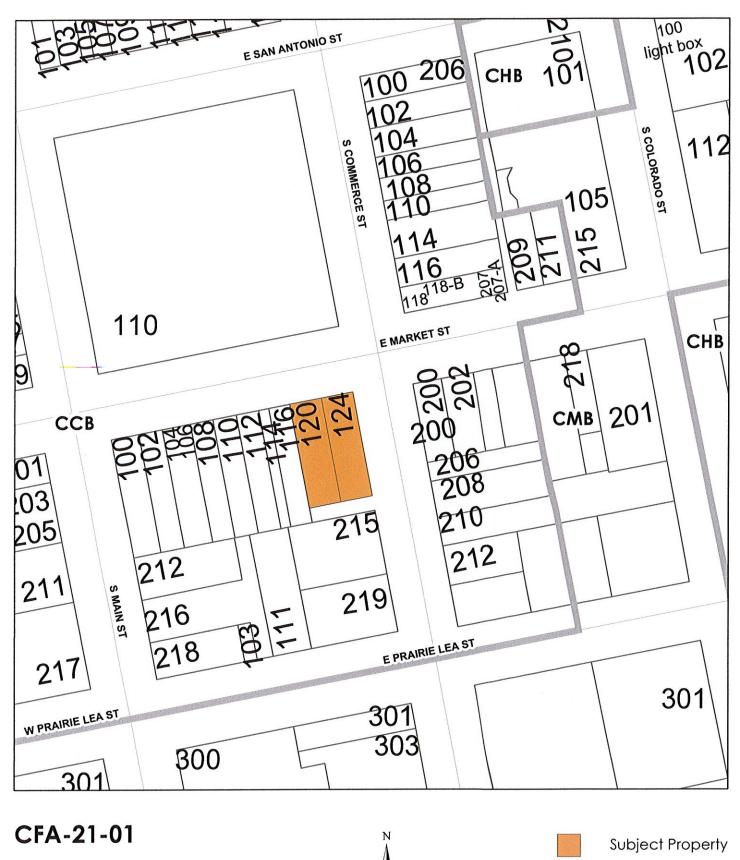



OUTDOOR GATHERING AREA

scale 1" = 100'

CERTIFICATE FOR ALTERATION

CASE SUMMARY

STAFF: Kevin Waller, Assistant City Planner

REPORT DATE: February 12, 2021 (February 17, 2021 meeting canceled)

MEETING DATE: March 3, 2021

APPLICANT'S REQUEST: Outdoor gathering space

STAFF RECOMMENDATION: Approval

CONDITIONS: None

BACKGROUND DATA

APPLICANT: Sean Kelley, City of Lockhart Public Works

OWNER: Jack Pearce LLC

SITE LOCATION: 120 East Market Street and 124 East Market Street

LEGAL DESCRIPTION: Lots 1 and 2, Jack Pearce Subdivision

EXISTING USE OF PROPERTY: Vacant

PROPOSED USE OF PROPERTY: Outdoor gathering space

ZONING CLASSIFICATION: CCB (Commercial Central Business District)

ANALYSIS OF ISSUES


PROJECT DESCRIPTION: The City proposes to utilize the property for an outdoor gathering area. The property will be regraded and seeded where necessary, with at least four shade trees placed in wooden planter boxes and not planted in the ground. Eight powder-coated picnic tables will be added, to include umbrellas at certain times of year. Up to 16, 12-foot tall posts will be erected to support strings of patio-style lighting suspended above the tables and general area. A portable restroom trailer will be placed at the south end of the property, connected to City utilities, and include an ADA-compliant walkway. In addition, several trash receptacles and a dog waste station will be added to the area. Although the property will be used for outdoor gatherings, it is not proposed to be used as a special events facility. The City will lease the property from the owner for a period of 12 to 24 months, with the property returned to its original condition and all improvements removed upon the lease's expiration. Please refer to the attached site plan and property photographs.


COMPATIBILITY: An outdoor gathering area will have no adverse impact on the historic character of the Courthouse Square. The Electric Rodeo Tattoo parlor is located on the adjacent property to the west, Henry's restaurant is located to the south, the A-1 Bail Bonds business is located across South Commerce Street to the east, and the County Courthouse is located across East Market Street to the north. Since the property will be used casually by the public at various times of day, and there is an adequate amount of on-street parking along East Market Street and South Commerce Street for downtown businesses and the general public, there shouldn't be a significant adverse impact to businesses in proximity to the subject property.


COMPLIANCE WITH STANDARDS: Although there are no specific guidelines for the proposed use in the Historic Districts and Landmarks Ordinance, it is subject to the Certificate for Alteration review procedures. Should the City and landowner consider the property for a special events facility in the future, a Specific Use Permit must first be approved by the Planning and Zoning Commission.


ALTERNATIVES: None necessary.


CASE NUMBER: CFA-21-01

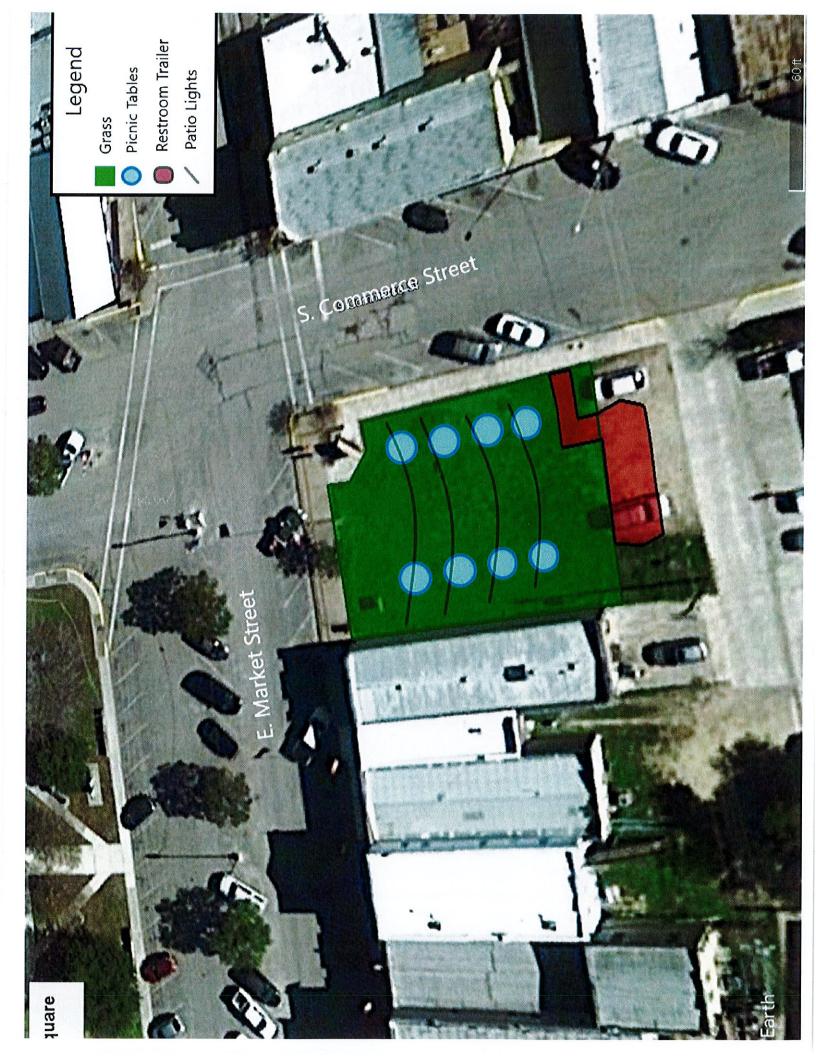

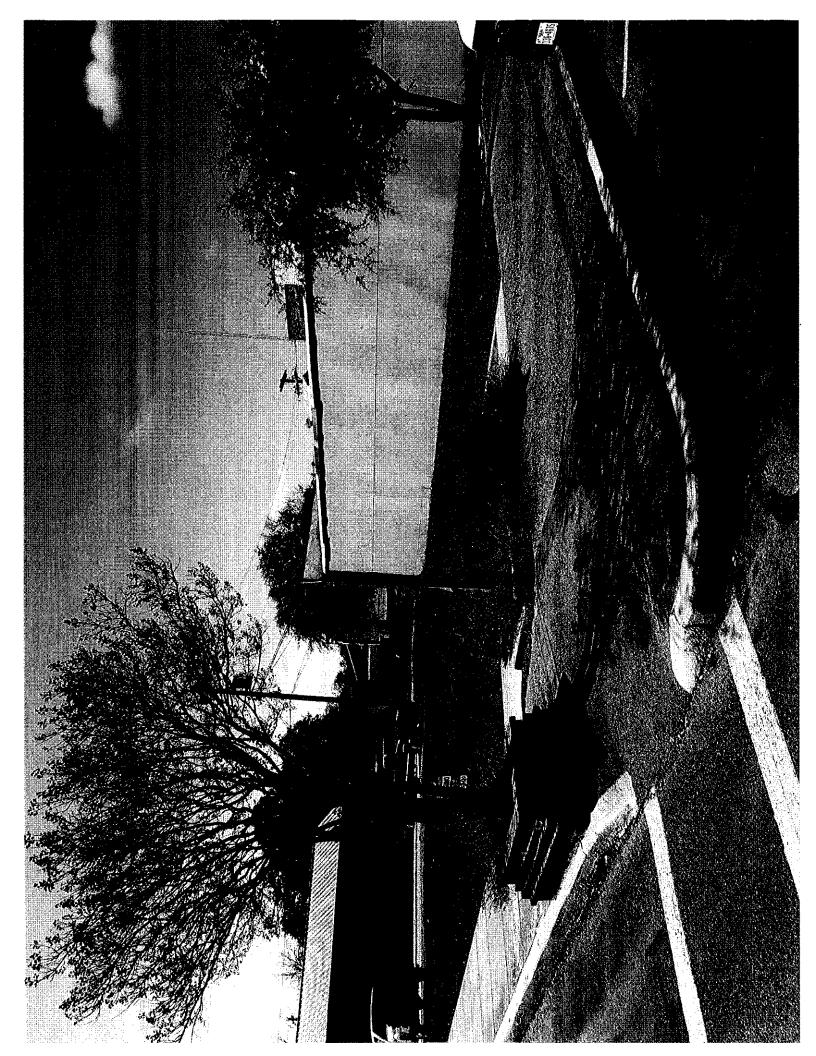

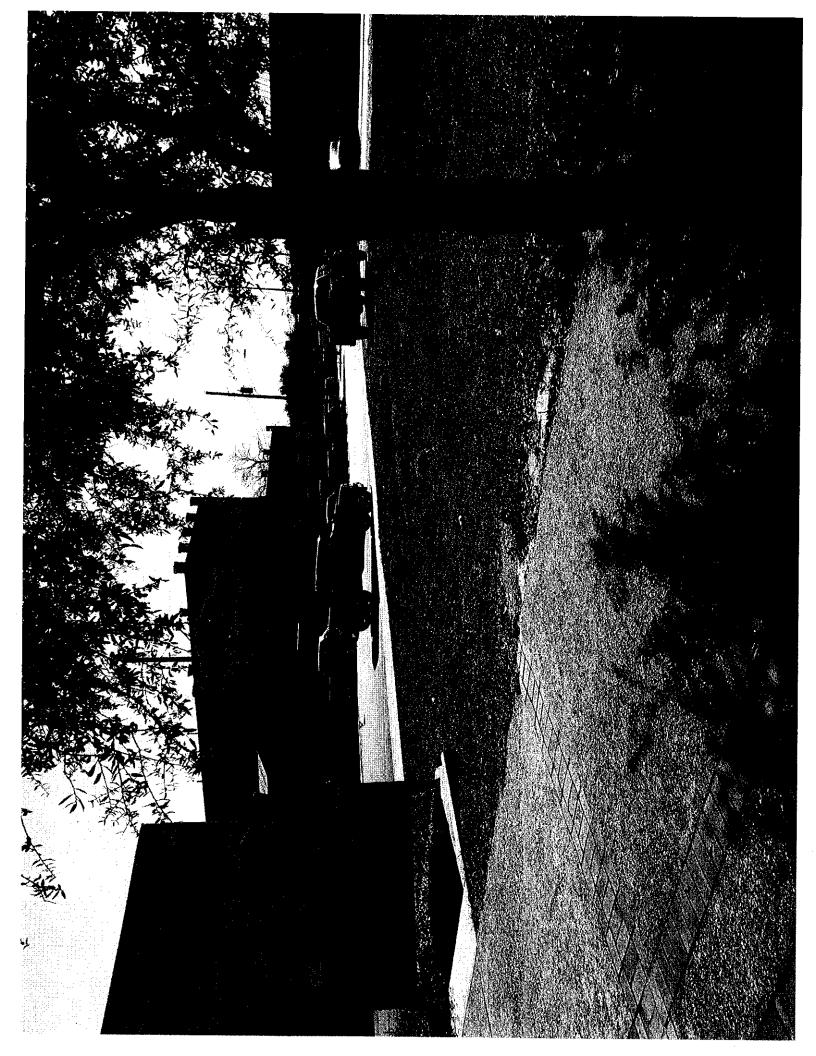

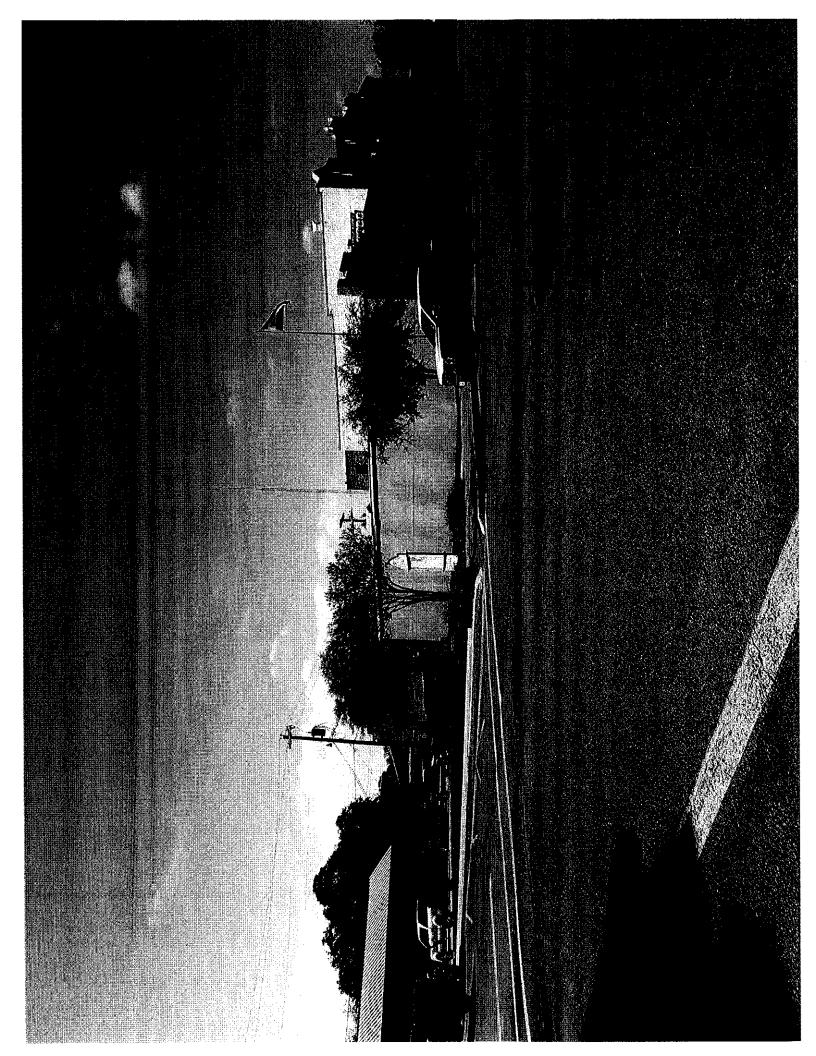

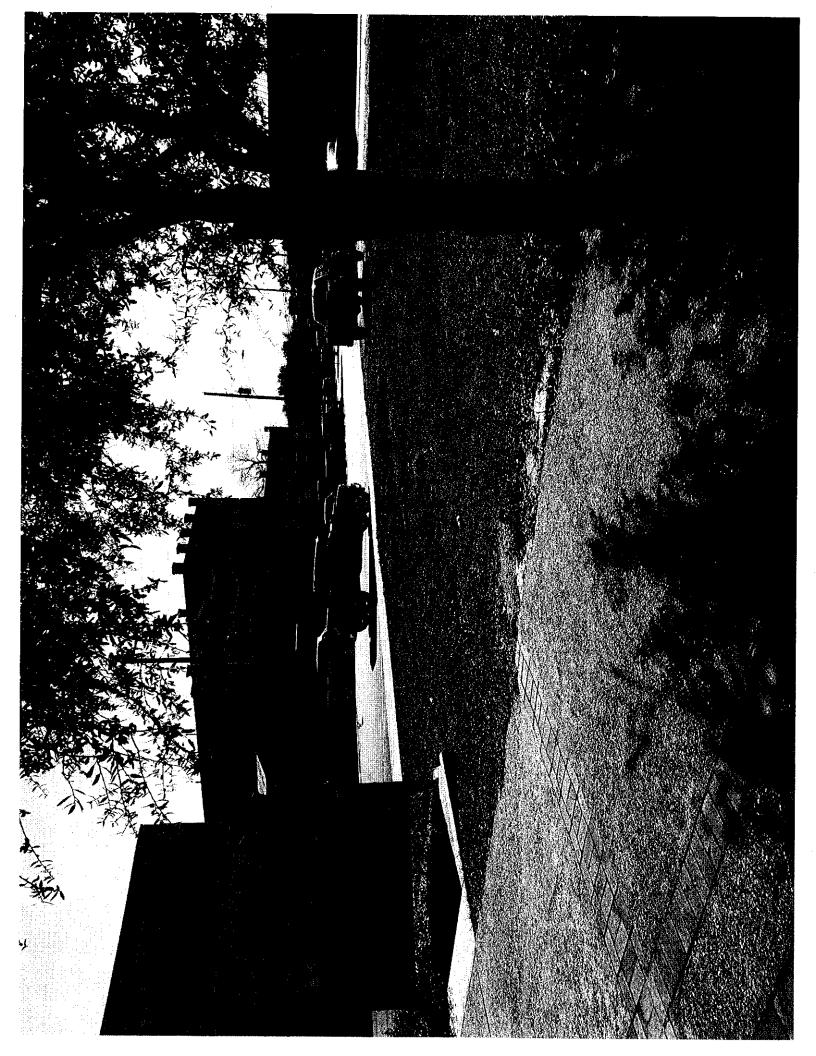

CERTIFICATE FOR ALTERATION APPLICATION

DATE RECEIVED: 2/3/2 DATE APPROVED:	CERTIFICATE NUMBER: CFA-ストロ
NOTE: An approved Certificate For Alteration (CFA) is required by City	Code for all signage, construction, alteration, or modification of property gn, finishes or outward appearance of a building, structure, object, alte, or n Permit and/or City Building Permit may also be required by the City Code.
	LICATIONS WILL BE ACCEPTED
Applicant_City of Lockhart-Sean Kelley	Property Owner_Jack Pearce, LLC
Mailing Address PO Box 239	Mailing Address 300 S. Commerce St., Suite A
Lockhart, TX 78644	Lockhart, TX 78644
512-398-6452	Telephone 512-787-7907
Person Doing Work Sean Kelley/PW Dept.	Estimated Cost
Jack Pearce SUBD, Lot 1	8.2
Property Street Address 120 E. Market Street and	124 E. Market Street
HD & CCB	Location Map Attached Y
Property City Zoning Designations PHOTOS ARE REQUIRED SHOWING ALL THE AREAS	
Include photos of: Area of Work Full Elevation Sho	Wing Area Affected allows Site .
	of Proposed Work
Regrade lot and seed, where necessa	ry. Install up to sixteen - 4"x4"x12' tall post for
string patio-style lights to be strung in t	he air. Place four or more trees above ground
to be placed in wood planters. Place and	d connect portable restroom trailer and connect
utilities services. Create an ADA compl	liant walkway to the portable restroom. Install
Place one dog waste station, tras	h receptacles, and several power coated
	ill have umbrellas at times.
Property to be returned original condition	and all improvements we be removed after the
term of the lease expires. Term of	f the lease expected to be 12-24 months.
Please - Attach Scope of Work Questionnaire	Sketches/Illustrations
	ity, on this day appeared and solemnly swears, that the statements above and is authorized to act as an agent in procuring the certificate requested.
Applicant Signature: Sea KUL	Date: 2/3/2/
Property Owner Signature:	Date:
Historical Preservation Officer Approval:	Date:
Historical Preservation Commission:	Date:

A Certificate For Alteration Is valid for a period concurrent with the Building Permit granted for the proposed work, or a period not to exceed 18 months.

CERTIFICATE FOR ALTERATION SCOPE OF WORK QUESTIONNAIRE

Certificate No.	CFA-	2/-	<u> </u>
Page2 ofR	leviewed:_	KW	\mathbf{Z}

The following questions must be answered and the form completed by the applicant for a Certificate For Alteration. This questionnaire shall be attached to any application for Certificate For Alteration. The Lockhart Historical Preservation Officer shall independently verify all information provided on the application and the attached questionnaires. The Lockhart Historical Preservation Officer shall review the application and this questionnaire is an expedient manner and notify the applicant of the outcome of the review. The Lockhart Historical Preservation Officer may approve the Certificate For Alteration provided and verification of the scope of work. Additional information may be needed to complete the application and review process. Final review and action on the application for Certificate For Alteration by the Lockhart Historical Preservation Commission at a properly acheduled public hearing may be required. Any required explanations to enswers given shall be in writing and attached.

Yes	No	Verified		Scope Of Work Questions	
		KW		Section One	
✓		<u> </u>	1.	Is this application for construction or alteration on or at a property which is in a Historic District or a designated Historic Landmark? What is its zoning designation? HDACCB HL? H	?√
V		KW	2.	Is this application for any construction or alteration work that is <u>NOT</u> described or defined as ordinary maintenance of a historic property? Is it more than limited "Ordinary Maintenance"	,
✓		KW	3.	Will the construction or alteration covered by this application include any work visible from the exterior of the property?	•
	✓	kW	4.	Will the construction or alteration covered by this application remove or, physically change ar structural elements of the property? (i.e. Interior or exterior: load bearing walls, columns, post foundations, footings, etc.)	iy is,
		. /	Π	Section Two	
	✓	KW	1.	Is the construction or alteration covered by this application considered an emergency repair of sudden, accidental or unforeseen property damage? When did damage occur?	f
	✓	KW	2.	Is the construction or alteration covered by this application considered necessary to correct a circumstance that endangers a building, business, owner, or the public?	
✓		KW	3.	Is the construction or alteration covered by this application considered permanent, to be in pla more than 90 days? (A temporary construction or alteration is required to be removed within 9 days and the property is to be returned to the original or agreed upon condition.) $12 - 24$.	90 l
	✓	kW	4.		
			┢	Section Three	
✓		kw	1.	Will the construction or alteration covered by this application make a physical change to any design elements, features or finishes visible from the exterior of the property?	
	✓	KW	2.	Will the construction or alteration covered by this application repair or replace an element of the building or property with a material different from the original material of that element?	ne
	✓	KW	3.	Will the construction or alteration covered by this application include painting exterior surfaces that have not been previously painted? N/A	•
	✓	KW	4.	Does the construction or alteration covered by this application include demolition or removal of any part or element of the property visible from the exterior of the property?	of
✓		kw	5.	Will the construction or alteration covered by this application make any change in the appearance of the property as viewed from the exterior of the property?	
Work	Questio	nnair e and :	any a	horized agent attests that the statements made above and on any attached explanations are true and agrees that this Social attachments shall become a part of the application and the Certificate For Alteration cited and will be the limit of construen. Further, construction will not start prior to authorization by the approval of the Certificate For Alteration.	pe Of uction
Appli	icant :	Signature	ر <u>:</u>	Jen Kelly Date: 2/3/2/	
Verif	ied By	:Kevi	,	Valler Date: 2/4/21 Action: Date:	





MULTIPLE IMPROVEMENTS TO A HISTORICAL LANDMARK HOME

scale 1" = 100'

STAFF REPORT

CERTIFICATE FOR ALTERATION

CASE SUMMARY

STAFF: Kevin Waller, Assistant City Planner

REPORT DATE: February 12, 2021 (February 17, 2021 meeting canceled)

MEETING DATE: March 3, 2021

APPLICANT'S REQUEST: Multiple improvements to a Historic Landmark

STAFF RECOMMENDATION: Approval

CONDITIONS: None

BACKGROUND DATA

APPLICANTS: Bryan Cady and David Mendoza

OWNER: Jennifer Robuck Estate

SITE LOCATION: 215 W. San Antonio St.

LEGAL DESCRIPTION: Lots 1 and 2, Block 21, Original Town of Lockhart

EXISTING USE OF PROPERTY: Vacant single-family dwelling PROPOSED USE OF PROPERTY: Bed and Breakfast Inn

ZONING CLASSIFICATION: CMB (Commercial Medium Business District)

ANALYSIS OF ISSUES

PROJECT DESCRIPTION: The applicant proposes multiple improvements to a City-designated Historic Landmark residence known as the "W.E. Field House". The proposed improvements include the addition of a 452 square-foot covered wrap-around porch on the west side of the house that will match the historical style of the existing east porch, an ADA-accessible ramp leading up to the new porch, and replacement of the dining room double-windows on the west façade with custom wooden French doors. On the east façade behind the kitchen area, a 350 square-foot covered, screened porch will be added that matches the style of the existing porch wrapping around the south and east wall façades. The screened porch will include metal standing-seam roofing and dark or bronze screening. In addition, the house's roof will be replaced with historical diamond-shaped 50-year asphalt shingles, and the covered porches will feature new beadboard ceilings, carved balusters and newel posts. The existing 500 square-foot detached garage will be renovated to include an HVAC system and interior office space. Upon completion of the improvements, the applicant plans to live in and also operate the residence as a Bed and Breakfast Inn, which is a use allowed by-right in the CMB zoning district. Any future proposed signage for the Bed and Breakfast will require a separate Certificate for Alteration application and Sign Permit application.

COMPATIBILITY: The residence is located within a commercially-zoned area. The proposed improvements will enhance the building's historic appearance and will not have adverse impacts on the surrounding area.


COMPLIANCE WITH STANDARDS: Although there are no design guidelines for the proposed improvements in the Historic Districts and Landmarks Ordinance other than for pre-approved features, the improvements are subject to approval of this Certificate for Alteration and the issuance of building permits.

ALTERNATIVES: None necessary.

CASE NUMBER: CFA-21-02

FIELD HOUSE


Sitepians and drawings to accompany the application for restoration and alteration of 215 W San Antonio Street, Lockhart, TX 78644

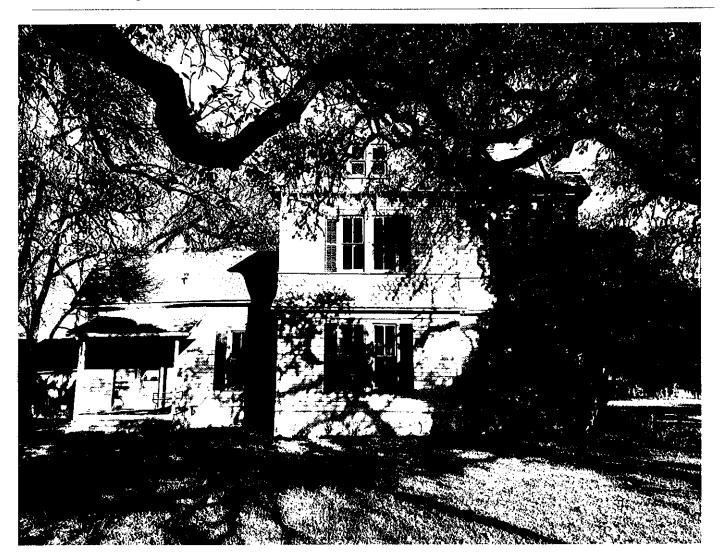


SUMMARY A general restoration of the existing historic Field House at 215 W San Antonio Street in beautiful Lockhart, Texas. Specifically 1) restoring the southern and eastern porches to original historical carpentry including newel posts, balustrades and headboard ceilings, 2) add approximately 452sf of covered wraparound porch along the western edge to match the existing historical porch details, 3) adding a 350sf screened porch in the same historical style to the eastern side of existing kitchen, 4) adding a 12' long ADA-approved ramp to the western side of porch off of existing kitchen for first floor access (in similar carpentry style and paint finish as porches), 5) restoring the existing 500sf historic garage not an insulated garage area and office, and (6) replacing the existing double window off the dining room on western side with like-height solid wood French doors in insulated beveled glass. Care will be taken to reference historical photographs and carpentry (posts, newels and balustrades) will be custom cut to retain the historical references that exist on the property.

NORTH BLANCO


1. EXISTING BUILDINGS

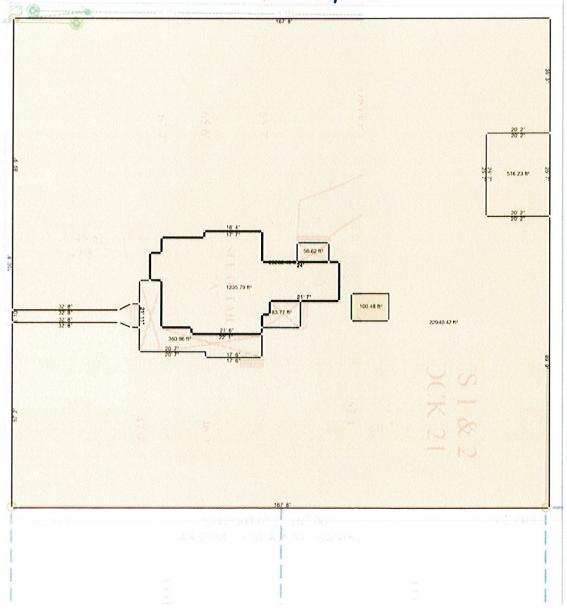

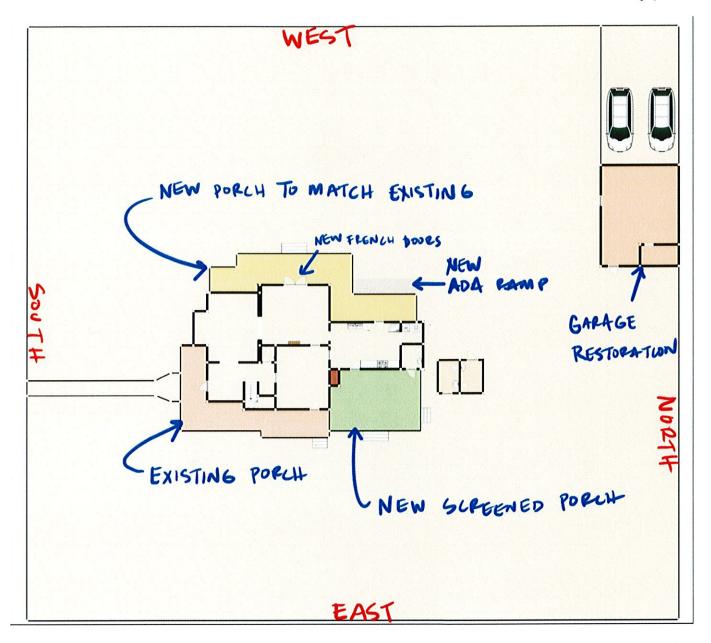





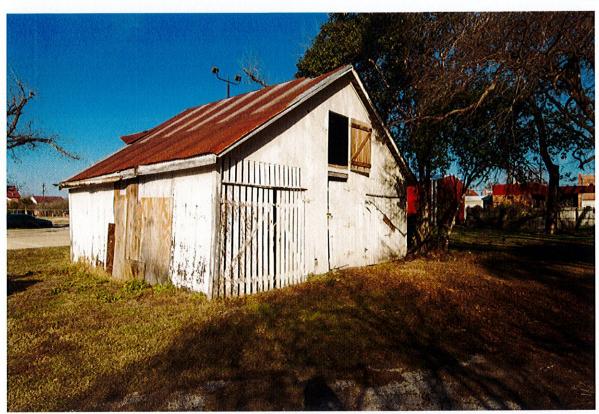



CERTIFICATE FOR ALTERATION APPLICATION

			* * * * * * * * * * * * * * * * * * * *		
DATE RECEIVED: 2/3	/ ユ	N DATE APPROVI	ED: CER	TIFICATE NUMBER: てドム-	入\-する

NOTE: An approved Certificate For Alteration (CFA) is required by City Code for all signage, construction, alteration, or modification of property designated as Historic, if such activities will change the architecture, design, finishes or outward appearance of a building, structure, object, site, or area as viewed from the exterior. (Ord.93-19, Sec. 11 and 12). A City Sign Permit and/or City Building Permit may also be required by the City Code.

ONLY FULLY COMPLETED APPLICATIONS WILL BE ACCEPTED

Applicant_BRYAN CADY	Property Owner JENNIFER ROBUCK (ESTATE)
Mailing Address 2401 E 6TH STREET	Mailing Address 908 PLUM STREET
SUITE 3037-112, AUSTIN, TX 78702	LOCKHART, TX 78644
Telephone 512-656-5289	Telephone
Person Doing Work DAVID MENDOZA	Estimated Cost # 175 000.00
Property Legal Description 0.T. LOCKHART, BLC	
Property Street Address 215 W SAN ANTONIO S	
Property City Zoning Designations CMB	Location Map Attached YES
PHOTOS ARE REQUIRED SHOWING ALL THE AREAS To Include photos of: Area of Work YES Full Elevation Showing	
Description o	f Proposed Work
1) REPAIR OF EXISTING ROOF, PORCHES,	RAILS AND COLUMNS IN HISTORICAL STYLE
Materials include historical diamond shape	ed 50-year asphalt shingles, carved balusters,
new painted deck boards, beadboard ceilings	s, carved wood newel posts, painted wood stairs
2) ADDITION OF 452 SF OF COVERED WRAPA	AROUND PORCH ON WEST SIDE OF HOME IN 📸
To be copied in existing historical style sho	wn on East deck, addition of wood ADA ramp,
existing dining room double window replaced	by custom wooden french doors in same height
3) ADDITION OF 350 SF OF COVERED, SCREE	ENED PORCH DECK ON EAST SIDE OF EXISTING
To be copied in existing historical style on	East and South decks, metal standing seam
roof for water removal, dark or	bronze screens for transparency
4) REPAIR AND RESTORATION OF EXISTING	500 SF GARAGE INTO CLIMATE CONTROLLED-
Please - Attach Scope of Work Questionnaire Attach Ske	tches/Illustrations
REQUIRED SIGNATURES: Before me the undersigned authority, of attached concerning the above-described property are true-and that (s)he is au	thorized to act as an agent in procuring the certificate requested.
Applicant Signature:	Date: 2/2/2021
Property Owner Signature: See Attacked a	inthorization. Date:
Historical Preservation Officer Approval:	Date:
Historical Preservation Commission:	Date:

A Certificate For Alteration is valid for a period concurrent with the Building Permit granted for the proposed work, or a period not to exceed 18 months.


CERTIFICATE FOR ALTERATION SCOPE OF WORK QUESTIONNAIRE



The following questions must be answered and the form completed by the applicant for a Certificate For Alteration. This questionnaire shall be attached to any application for Certificate For Alteration. The Lockhart Historical Preservation Officer shall independently verify all information provided on the application and the attached questionnaires. The Lockhart Historical Preservation Officer shall review the application and this questionnaire in an expedient manner and notify the applicant of the outcome of the review. The Lockhart Historical Preservation Officer may approve the Certificate For Alteration prior to a commission hearing, based upon adequacy of the information provided and verification of the scope of work. Additional information may be needed to complete the application and review process. Final review and action on the application for Certificate For Alteration by the Lockhart Historical Preservation Commission at a property scheduled public hearing may be required. Any required explanations to answers given shall be in writing and attached.

Voc	No	Varified	-	Soona Of Work Quantions
Yes	No	Verified	$oxed{oxed}$	Scope Of Work Questions
				Section One
✓		KW	1.	Is this application for construction or alteration on or at a property which is in a Historic District or a designated Historic Landmark? What is its zoning designation? HL? H?
✓		kW	2.	Is this application for any construction or alteration work that is <u>NOT</u> described or defined as ordinary maintenance of a historic property? Is it more than limited "Ordinary Maintenance"?
✓		KW	3.	Will the construction or alteration covered by this application include any work visible from the exterior of the property?
	✓	KW	4.	Will the construction or alteration covered by this application remove or, physically change any structural elements of the property? (i.e. Interior or exterior: load bearing walls, columns, posts, foundations, footings, etc.)
				Section Two
	✓	KW	1.	Is the construction or alteration covered by this application considered an emergency repair of sudden, accidental or unforeseen property damage? When did damage occur?
✓		KW	2.	Is the construction or alteration covered by this application considered necessary to correct a circumstance that endangers a building, business, owner, or the public?
✓		KW	3.	Is the construction or alteration covered by this application considered permanent, to be in place more than 90 days? (A temporary construction or alteration is required to be removed within 90 days and the property is to be returned to the original or agreed upon condition.)
	✓	km	4.	Has a permit been issued for any of the proposed work? Date: N/A Permit No. Has any work actually started? NO Describe:
\vdash			⊢	Section Three
<	/	KW	1.	Will the construction or alteration covered by this application make a physical change to any design elements, features or finishes visible from the exterior of the property?
V		KW	2.	Will the construction or alteration covered by this application repair or replace an element of the building or property with a material different from the original material of that element?
	✓	KW	3.	Will the construction or alteration covered by this application include painting exterior surfaces that have not been previously painted?
	✓	KW	4.	Does the construction or alteration covered by this application include demolition or removal of any part or element of the property visible from the exterior of the property?
✓		KW	5.	Will the construction or alteration covered by this application make any change in the appearance of the property as viewed from the exterior of the property?
Work	The undersigned owner or authorized agent attests that the statements made above and on any attached explanations are true and agrees that this Scope Work Questionnaire and any attachments shall become a part of the application and the Certificate For Alteration cited and will be the limit of construction and/or alteration work undertaken. Further construction will not start prior to authorization by the approval of the Certificate For Alteration.			
Appli	cant :	Signature		Date: 2/2/2021
Verif	ied By	:Kevi	٧ ٧ م	VallerDate: 2/9/21 Action: Date:

Sita Angelini I.		, attest to being the current owner of the property
	Antonio Street, Lo David Mendoza,	ockhart TX, 78644. I hereby authorize the buyer, Bryar to submit an alteration application to the Lockhart
Thank you,		
Owner .	5//8.	
Owner Printed Name	Sita Angelini	
Date	02/03/2021	·

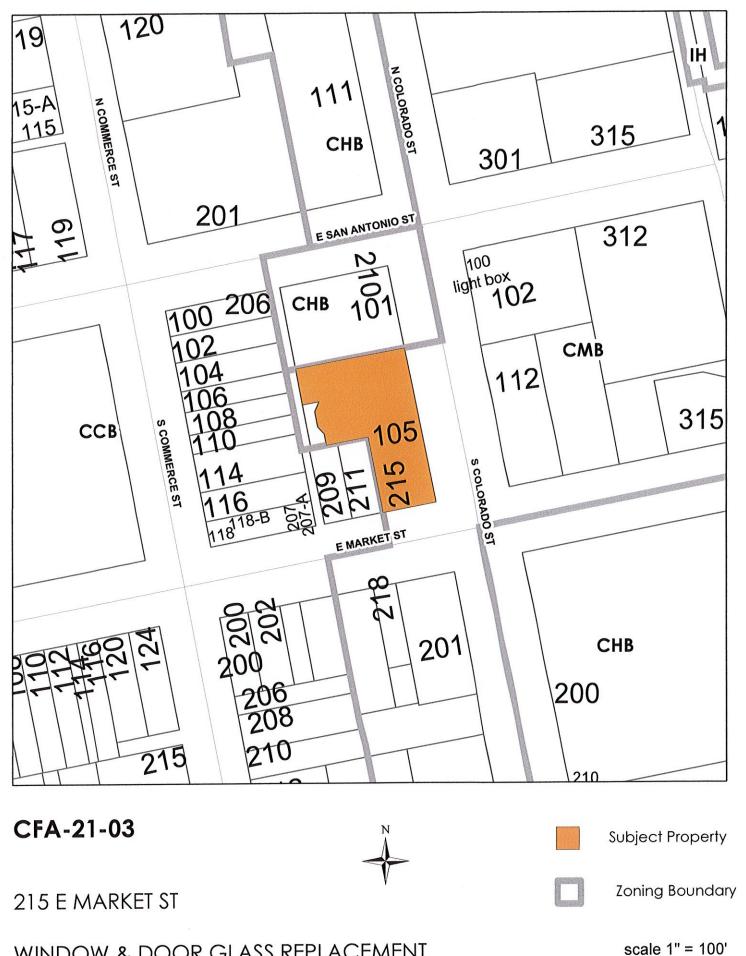

WINDOW & DOOR GLASS REPLACEMENT

STAFF REPORT

CERTIFICATE FOR ALTERATION

CASE NUMBER: CFA-21-03

CASE SUMMARY

STAFF: Kevin Waller, Assistant City Planner

REPORT DATE: February 25, 2021 MEETING DATE: March 3, 2021

APPLICANT'S REQUEST: Window and door glass replacement

STAFF RECOMMENDATION: Approval

CONDITIONS: None

BACKGROUND DATA

APPLICANT: Susan Silberman OWNER: Grain and Seed, LLC

SITE LOCATION: 215 East Market Street

LEGAL DESCRIPTION: Part of Lots 5 and 6, Block 17, Original Town of Lockhart EXISTING USE OF PROPERTY: City of Lockhart Economic Development Office

PROPOSED USE OF PROPERTY: Same

ZONING CLASSIFICATION: CMB (Commercial Medium Business District)


ANALYSIS OF ISSUES


PROJECT DESCRIPTION: The applicant proposes to replace certain sections of window glass, as well as the glass on the entry door, on the south façade of the building located at 215 East Market Street currently occupied by the Lockhart Economic Development Corporation. Specifically, the leaded glass panels located in the door, sidelights on either side of the door, and transom above the door will be replaced with tempered, ¼-inch glass to match the other existing glass panels on the south façade. Photos of the glass panels to be replaced, as well as of other windows on that façade to which the new glass will be matched, are included with your agenda packet materials.

COMPATIBILITY: The proposed glass replacements will provide a consistent, uniform appearance with all other windows on the building's south façade, and will not adversely impact the historic character of the Courthouse Square and downtown area. However, the new glass would replace otherwise architecturally unique features of the building with a more generic design.

COMPLIANCE WITH STANDARDS: Although there are no design guidelines for the proposed glass replacements in the Historic Districts and Landmarks Ordinance other than for pre-approved window and door features, the proposal is subject to approval of this Certificate for Alteration and the issuance of building permits.


ALTERNATIVES: None necessary.

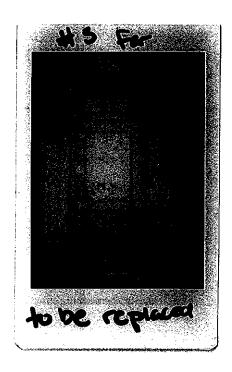


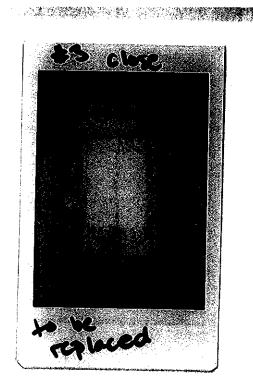



Replacement Windows to Match These

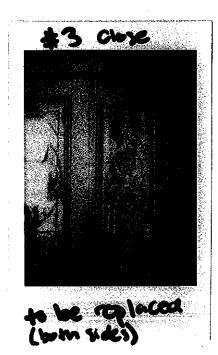

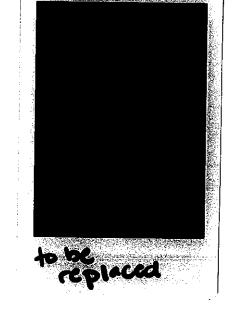

CERNIFICATIE FOR ALTERATION APPLICATION

DATE RECEIVED: \(\lambda\lambda\rangle\rangl	CERTIFICATE MUNISER: CFA-11-05
designated as Historic, if such activities will change the architecture, designated	Code for all signage, construction, alteration, or modification of property gn, finishes or outward appearance of a building, structure, object, site, or in Permit and/or City Building Permit may also be required by the City Code.
ONLY FULLY COMPLETED APP	LICATIONS WILL BE ACCEPTED
Susan Silberman,	Suban Silberman,
member, Grann Seed,	Francis Member, Gran and Seed
ailing Address 8808 Taylor Road	Mailing Address 8308 Taylor Road
Austin, TX 79733	Austra TX. 78733
elephone 4436406454	Telephone 4436406454
erson Doing Work Lightning Glass I	n Estimated Cost - \$ 1284.06
1	part, Block 17, Lot PT506
roperty Street Address 1055. Lolo	do Street Lockhof, TX 7864
but the altest	nwill be on the Morket Streets be
	teartal. teartal
HOTOS ARE REQUIRED SHOWING ALL THE AREAS iclude photos of: Area of Work Full Elevation Show	wing Area Affected and/or Site
Description	of Proposed Work
we would like to replace	the alass on the market strett
Side of ow building wol al	ask. The tenant address for
that side is 215 East	Market Street Lockhar, TR.
78644. We are looking on	ly to replace the leaded glass
located on the entry Lour	Htsasidelits/andtransom
about we will replaced	DI exact Similar 14 Inchalass
That will be tempered but	- will was match it to the
art - PXIS ting wand a lass	already on that side of the
building and Dand thro	other sizes of the building,
when consider it will be	wolds who ive and up to cold not
Please - Attach Scope of Work Questionnaire Attach S	ketches/Illustrations Are Detailed Plans Available?
EXECUTIVEE SIGNATURES. Entry me are properly accommonly tached concerning the above-described property are purely and that (s) he is	so the day appeared and advertig sweets that the tradegraph of the settle and the settle of the sett
	embertion: 511d, Wate: 2/13/2021
Property Owner Signature: 44 91/44 M	nember 6 an: Sudded. 2/13/2021
listorical Preservation Officer Approval:	Date:
listorical Preservation Commission:	Date: th
	ding Permit granted for the proposed work, or a period not to exceed 18 months.
expesite side:	10/4
s to which we want to match.	the entires places on the wind
nte you for your consideration.	the entire place and the wind

CERTIFICATE FOR ALTERATION SCOPE OF WORK QUESTIONNAIRE



The following questions must be answered and the form completed by the applicant for a Certificate For Alteration. This questionnaire shall be attached to any application for Certificate For Alteration. The Lockhart Historical Preservation Officer shall independently verify all information provided on the application and the attached questionnaires. The Lockhart Historical Preservation Officer shall review the application and this questionnaire in an expedient manner and notify the applicant of the outcome of the review. The Lockhart Historical Preservation Officer may approve the Certificate For Alteration prior to a commission hearing, based upon adequacy of the information provided and verification of the scope of work. Additional information may be needed to complete the application and the scope of work and the provided and provided and verification of the scope of work. Additional information may be needed to complete the application and the scope of work and the provided and verification of the scope of work. Additional information may be needed to complete the application and the scope of work and

Yes	No	Verified	Scope Of Work Questions
7		300.1	Section One
$\sqrt{}$,	KW	1. Is this application for construction or alteration on or at a property which is in a Historic Landmann? What is its conting designation?
1		KW	 Is this application for any construction or alteration work that is <u>NOT</u> described or defined as ordinary maintenance of a historic property? Is it more than limited "Ordinary Maintenance"?
$\sqrt{}$		KW	3. Will the construction or alteration covered by this application include any work visible from the exterior of the property?
;		kW	4 Will the construction or alteration covered by this application remove or physically change any structural elements of the property? (i.e. Interior or exterior: load bearing walls, columns, posts, foundations, footings, etc.)
		,	Section Two
	✓	KW	 Is the construction or alteration covered by this application considered an emergency repair of sudden, accidental or unforeseen property damage? When did damage occur?
		YW	2. Is the construction or alteration covered by this application considered necessary to correct a circumstance that endangers a building, business, owner, or the public?
		kM	3. Is the construction or alteration covered by this application considered permanent, to be in place more than 90 days? (A temporary construction or alteration is required to be removed within 90 days and the property is to be returned to the original or agreed upon condition.)
	 	kW	4. Has a permit been issued for any of the proposed work? Date: Permit No. Has any work actually started? Open Describe: Permit No.
	-	¥ /	Section Three
/		KW.	 Will the construction or alteration covered by this application make a physical change to any design elements, features or finishes visible from the exterior of the property?
		NO PORTOR	Diffull for sometimation or etherwise powered by this application appels to reptow up demons of the Diffull for the property with a material different from the original material of that element?
		KW	3. Will the construction or alteration covered by this application include painting exterior surfaces that have not been previously painted?
	V	KW	4. Does the construction or alteration covered by this application include demolition or removal of any part or element of the property visible from the exterior of the property?
		kn	5. Will the construction or alteration covered by this application make any change in the appearance of the property as viewed from the exterior of the property?
Work	Questi	nnaire and	r authorized agent attests that the statements made above and on any attached explanations are true and agrees that this Scope Of any attachments shall become a part of the application and the Certificate For Alteration cited and will be the limit of construction lertaken. Further, construction will not start prior to authorization by the approval of the Certificate For Alteration.
Арр	licant	Signature	: Julyn 11/holmon member hain beet, LLC. Date: 2/13/2
Veri	fied B	y:Kev	Date: 2/23/2\ Action: Date:

539 Elm Creek Rd. New Braunfels, TX 78132 lightninglassinc@gmail.com

39 Elm Creek Rd. New Braunfels, TX 78132 Ightninglassinc@gmail.com Glass, 9uc.

INVOICE 40047

(210) 385-7444 Cell (830) 606-5500 Phone (830) 303-0571 Phone

Name: Time: Address: 25 5 5 5 5 5 5 5 5 5 5 5 5 5 5 5 5 5 5	Name: Address: City/St/Zip: P.O.#	
Address: Ity/SUZPIP Phone#: Phone#: Phone#: Make:	Address: O. S. E. A.	
Phone#: Phone#: Phone#: Phone#: Phone#: Phone#: Phone#: Price	P.O.#	1
We Tropose hereby to furnish material and labor — complete in accordance with above specifications, for the sum of conditions as stollaws: Va DOWN OVER \$100.00	Phone#:	
Qt. Part # Description List Price Total Comparison List Price Total	THE WAY TO A CONTRACT OF THE PARTY OF THE PA	
Qt. Part # Description List Price Total Comparison List Price Total	The state of the s	•
Qt. Part # Description List Price Total Subtotal Tax Labor Ded. Total Total We Brouge hereby to furnish material and labor — complete in accordance with above specifications, for the sum of Ded. Total 'S DOWN OVER \$100.00 / BALANCE DUE UPON COMPLETION Authorized Subtotical Total We Brouge services Any aftersion or descending to stundered procises, Any aftersion or descending to stundered with the second of the stunder o		
Qt. Part # Description Subtotal Tax Labor Ded. Total Total ADOWN OVER \$100.00 / BALANCE DUE UPON COMPLETION Authorized Signature Signature Authorized Signature Authorized Signature Signature Authorized Signature Signature Signature Authorized Signature	Yr.: Marc.	
Subtotal Tax Labor Ded. Total Total We Stoppose hereby to furnish material and labor — complete in accordance with above specifications, for the sum of dollars (\$		Cotel
Subtotal Tax Labor Ded. Total //2 DOWN OVER \$100.00 / BALANCE DUE UPON COMPLETION /	Qt. Part # Description 2.55	
Subtotal Tax Labor Ded. Total //2 DOWN OVER \$100.00 / BALANCE DUE UPON COMPLETION /		
Subtotal Tax Labor Ded. Total //2 DOWN OVER \$100.00 / BALANCE DUE UPON COMPLETION /	276	
Subtotal Tax Labor Ded. Total //2 DOWN OVER \$100.00 / BALANCE DUE UPON COMPLETION /		
Subtotal Tax Labor Ded. Total 1/2 DOWN OVER \$100.00 / BALANCE DUE UPON COMPLETION Authorized Signature Signature according to standard practices. Any alteration or deviation from above specifications are satisfactory and are hereby accepted. You are authorized do the work as specified. Payment will be made as outlined above. Signature		
Subtotal Tax Labor Ded. Total 1/2 DOWN OVER \$100.00 / Ded. Total	11) THE YOUR	
Subtotal Tax Labor Ded. Total 1/2 DOWN OVER \$100.00 / BALANCE DUE UPON COMPLETION Authorized Signature Signature Signature Authorized Signature Note: This proposal may be, withdrawn by us if not accepted within do do do not not not not not not not not not no		
Subtotal Tax Labor Ded. Total 1/2 DOWN OVER \$100.00 / BALANCE DUE UPON COMPLETION Authorized Signature Signature Signature Signature Note: This proposal may be, withdrawn by us if not accepted within do dilars (\$ **CEPPTENCE of Proposal **Tray Down over and above the estimate. All agreements contingent upon strikes, accidents of conditions are satisfactory and are hereby accepted. You are authorized do the work as specified, Payment will be made as outlined above. **Signature** Signature	7 V 1 × 360	
Subtotal Labor Ded. Total Ded. Ded. Total Ded. Ded. Total Ded. Tot		
Tax Labor Ded. Total Total Complete in accordance with above specifications, for the sum of the	MIL VO MECK GLAST	
Subtotal Tax Labor Ded. Total 1/2 DOWN OVER \$100.00 / BALANCE DUE UPON COMPLETION Authorized Signature Signature Signature Signature Note: This proposal may be, withdrawn by us if not accepted within Creptance of Proposal The above prices, specifications Signature Signature Signature Signature Note: This proposal may be, withdrawn by us if not accepted within Signature	Come to indicate and the first of the second	
Labor Ded. Total ### Frapuse hereby to furnish material and labor — complete in accordance with above specifications, for the sum of dollars (\$	Subtotal	
Ded. Total Total Ded. Total Total Ded. Total Total Total Total		59.00
Total ##P #TOPUBEL — The above prices, specifications are satisfactory and are hereby accepted. You are authorized do the work as specified. Payment will be made as outlined above. Total ##P #TOPUBEL — The above prices, specifications of deviation from above specifications are satisfactory and are hereby accepted. You are authorized Signature **Signature** **		<u> 260 </u>
ment to be made as follows: //2 DOWN OVER \$100.00 / BALANCE DUE UPON COMPLETION //2 DOWN over \$100.00 / BALANCE DUE UPON COMPLETION //2	F	
naterial is guaranteed to be as specified. All work to be completed in a workmanlike ner according to standard practices. Any alteration or deviation from above specifications involving extra costs will be executed only upon written orders, and will become an elays beyond our control. **Creptance of Trappasi** — The above prices, specifications of conditions are satisfactory and are hereby accepted. You are authorized do the work as specified. Payment will be made as outlined above. **Goodfitions** double to be as specified. Signature of conditions are satisfactory and are hereby accepted. You are authorized do the work as specified. Payment will be made as outlined above.	Total	
material is guaranteed to be as specified. All work to be completed in a workmanlike ner according to standard practices. Any alteration or deviation from above specifications involving extra costs will be executed only upon written orders, and will become an acharge over and above the estimate. All agreements contingent upon strikes, accidents elays beyond our control. Authorized Signature Signature Note: This proposal may be withdrawn by us if not accepted within da conditions are satisfactory and are hereby accepted. You are authorized do the work as specified. Payment will be made as outlined above.	the increased with above specifics	stions, for the sum of
naterial is guaranteed to be as specified. All work to be completed in a workmanlike ner according to standard practices. Any alteration or deviation from above specifical involving extra costs will be executed only upon written orders, and will become an achieve over and above the estimate. All agreements contingent upon strikes, accidents elays beyond our control. **CEPTABLE OF Brights** — The above prices, specifications of conditions are satisfactory and are hereby accepted. You are authorized do the work as specified. Payment will be made as outlined above. **Signature** **Sig	The Propose hereby to furnish material and labor complete in accordance with above opening	•
1/2 DOWN OVER \$100.00 / BALANCE DUE UPON COMPLETION Inaterial is guaranteed to be as specified. All work to be completed in a workmanking according to standard practices. Any alteration or deviation from above specifications involving extra costs will be executed only upon written orders, and will become an scharge over and above the estimate. All agreements contingent upon strikes, accidents elays beyond our control. CEPPLETIC OF PROPER — The above prices, specifications of conditions are satisfactory and are hereby accepted. You are authorized do the work as specified. Payment will be made as outlined above. Signature Signature Signature Signature Signature Signature	dollars (\$	
Authorized Signature Note: This proposal may be withdrawn by us if not accepted within day of accepted within day of the work as specified. Payment will be made as outlined above. Signature	nent to be made as follows:	
Authorized Signature Authorized Signature Signature Authorized Signature Authorized Signature Authorized Signature Authorized Signature Authorized Signature Authorized Signature Note: This proposal may be withdrawn by us if not accepted within da conditions are satisfactory and are hereby accepted. You are authorized do the work as specified. Payment will be made as outlined above. Signature		1 412 112
Instance of the second and the second and the second of th	1/4 2 0 3 1/2 DOWN OVER \$100.00 / BALANCE DUE UPON COMPLETION	CATE NO B
s involving extra costs will be executed only upon written orders, and will become an so involving extra costs will be executed only upon written orders, and will become an acharge over and above the estimate. All agreements contingent upon strikes, accidents withdrawn by us if not accepted within day of the work as specified. Payment will be made as outlined above. Authorized Signature Note: This proposal may be withdrawn by us if not accepted within day of the work as specified. You are authorized do the work as specified. Payment will be made as outlined above.		
Note: This proposal may be withdrawn by us if not accepted within	her according to standard practices. Any alternative product, and will become an	
Creptance of Frondal — The above prices, specifications are satisfactory and are hereby accepted. You are authorized to the work as specified. Payment will be made as outlined above. Signature Signature	Note: This proposal may be	da
do the work as specified. Payment will be made as outlined above. Signature	withdrawn by us if not accepted within	1 17/10/2 Miles
do the work as specified. Payment will be made as outlined above. Signature	The above aggres specifications Signature	
do the work as specified. Payment will be made as sufficient Signature		id to
	do the work as specified. Payment will be made as outlined above. Signature	