

\* COUNCIL APPROVED, MAY 3, 2022 \*

## OPTION 1B MAIN POINTS

- TWO-WAY TRAFFIC AROUND COURTHOUSE
- ONE-WAY TRAFFIC ON COMMERCE AND MAIN STREETS, BLOCKS NORTH AND SOUTH OF COURTHOUSE ONLY
- ADDITIONAL TRAFFIC CONTROL SIGNAGE REQUIRED
- ALL-WAY STOPS ( = STOP SIGN)
- PRESERVE ALL MEDIAN TREES
- CURB BUMP-OUTS AND PEDESTRIAN REFUGES SHORTEN CROSSWALKS
- EXPANDED SIDEWALKS AROUND COURTHOUSE AND RETAIL FRONTAGE
- PARKING LAYOUT MODIFIED TO FOLLOW CONVENTIONAL STANDARDS

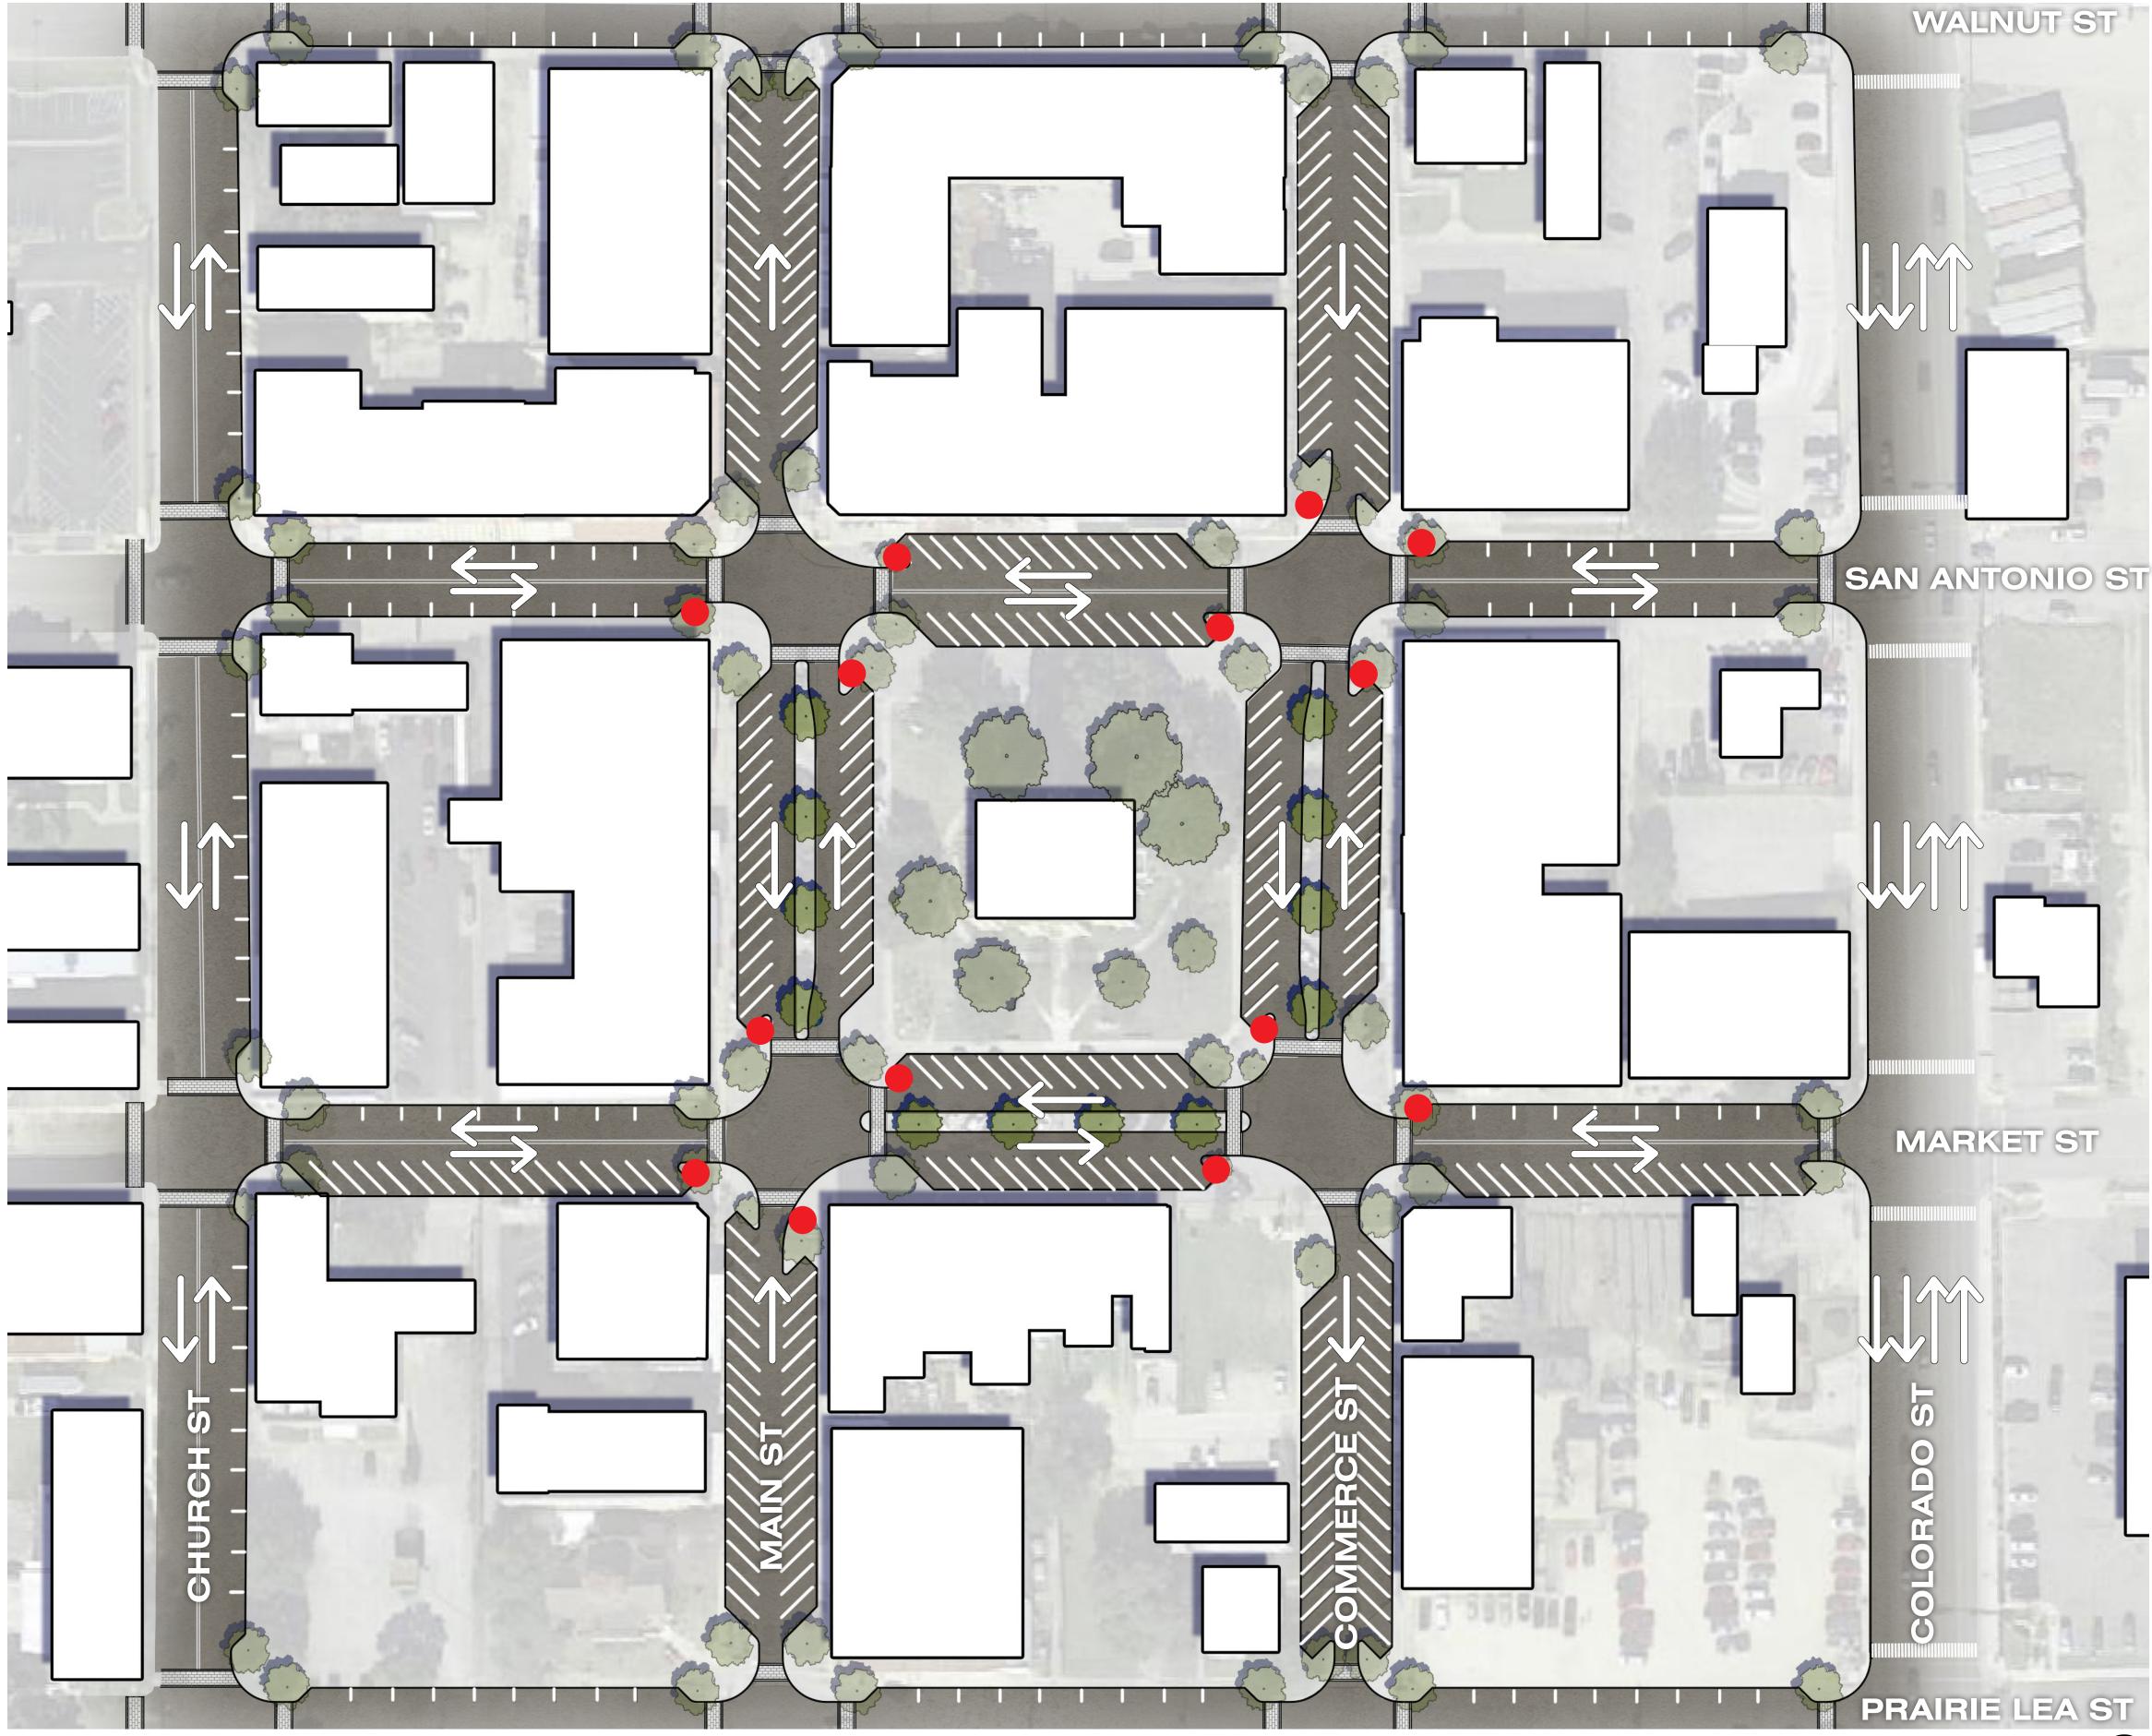

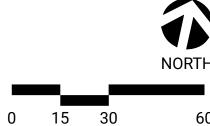

DOWNTOWN REVITALIZATION

MAY 2022



